



TABLE 1 - LEGEND	
	LOT BOUNDARY
	ACCESS TRACK
	EXISTING 33kV CONDUIT LOCATION
	EXISTING BUILDING
	EXISTING BENCH
	EXISTING FENCE
	EXISTING LAYDOWN AREA
	PROPOSED FENCE
	UNDERGROUND MV CONDUIT
	UNDERGROUND LV CONDUIT
	OVERHEAD LINE ROUTE
	TRANSMISSION LINE EASEMENT

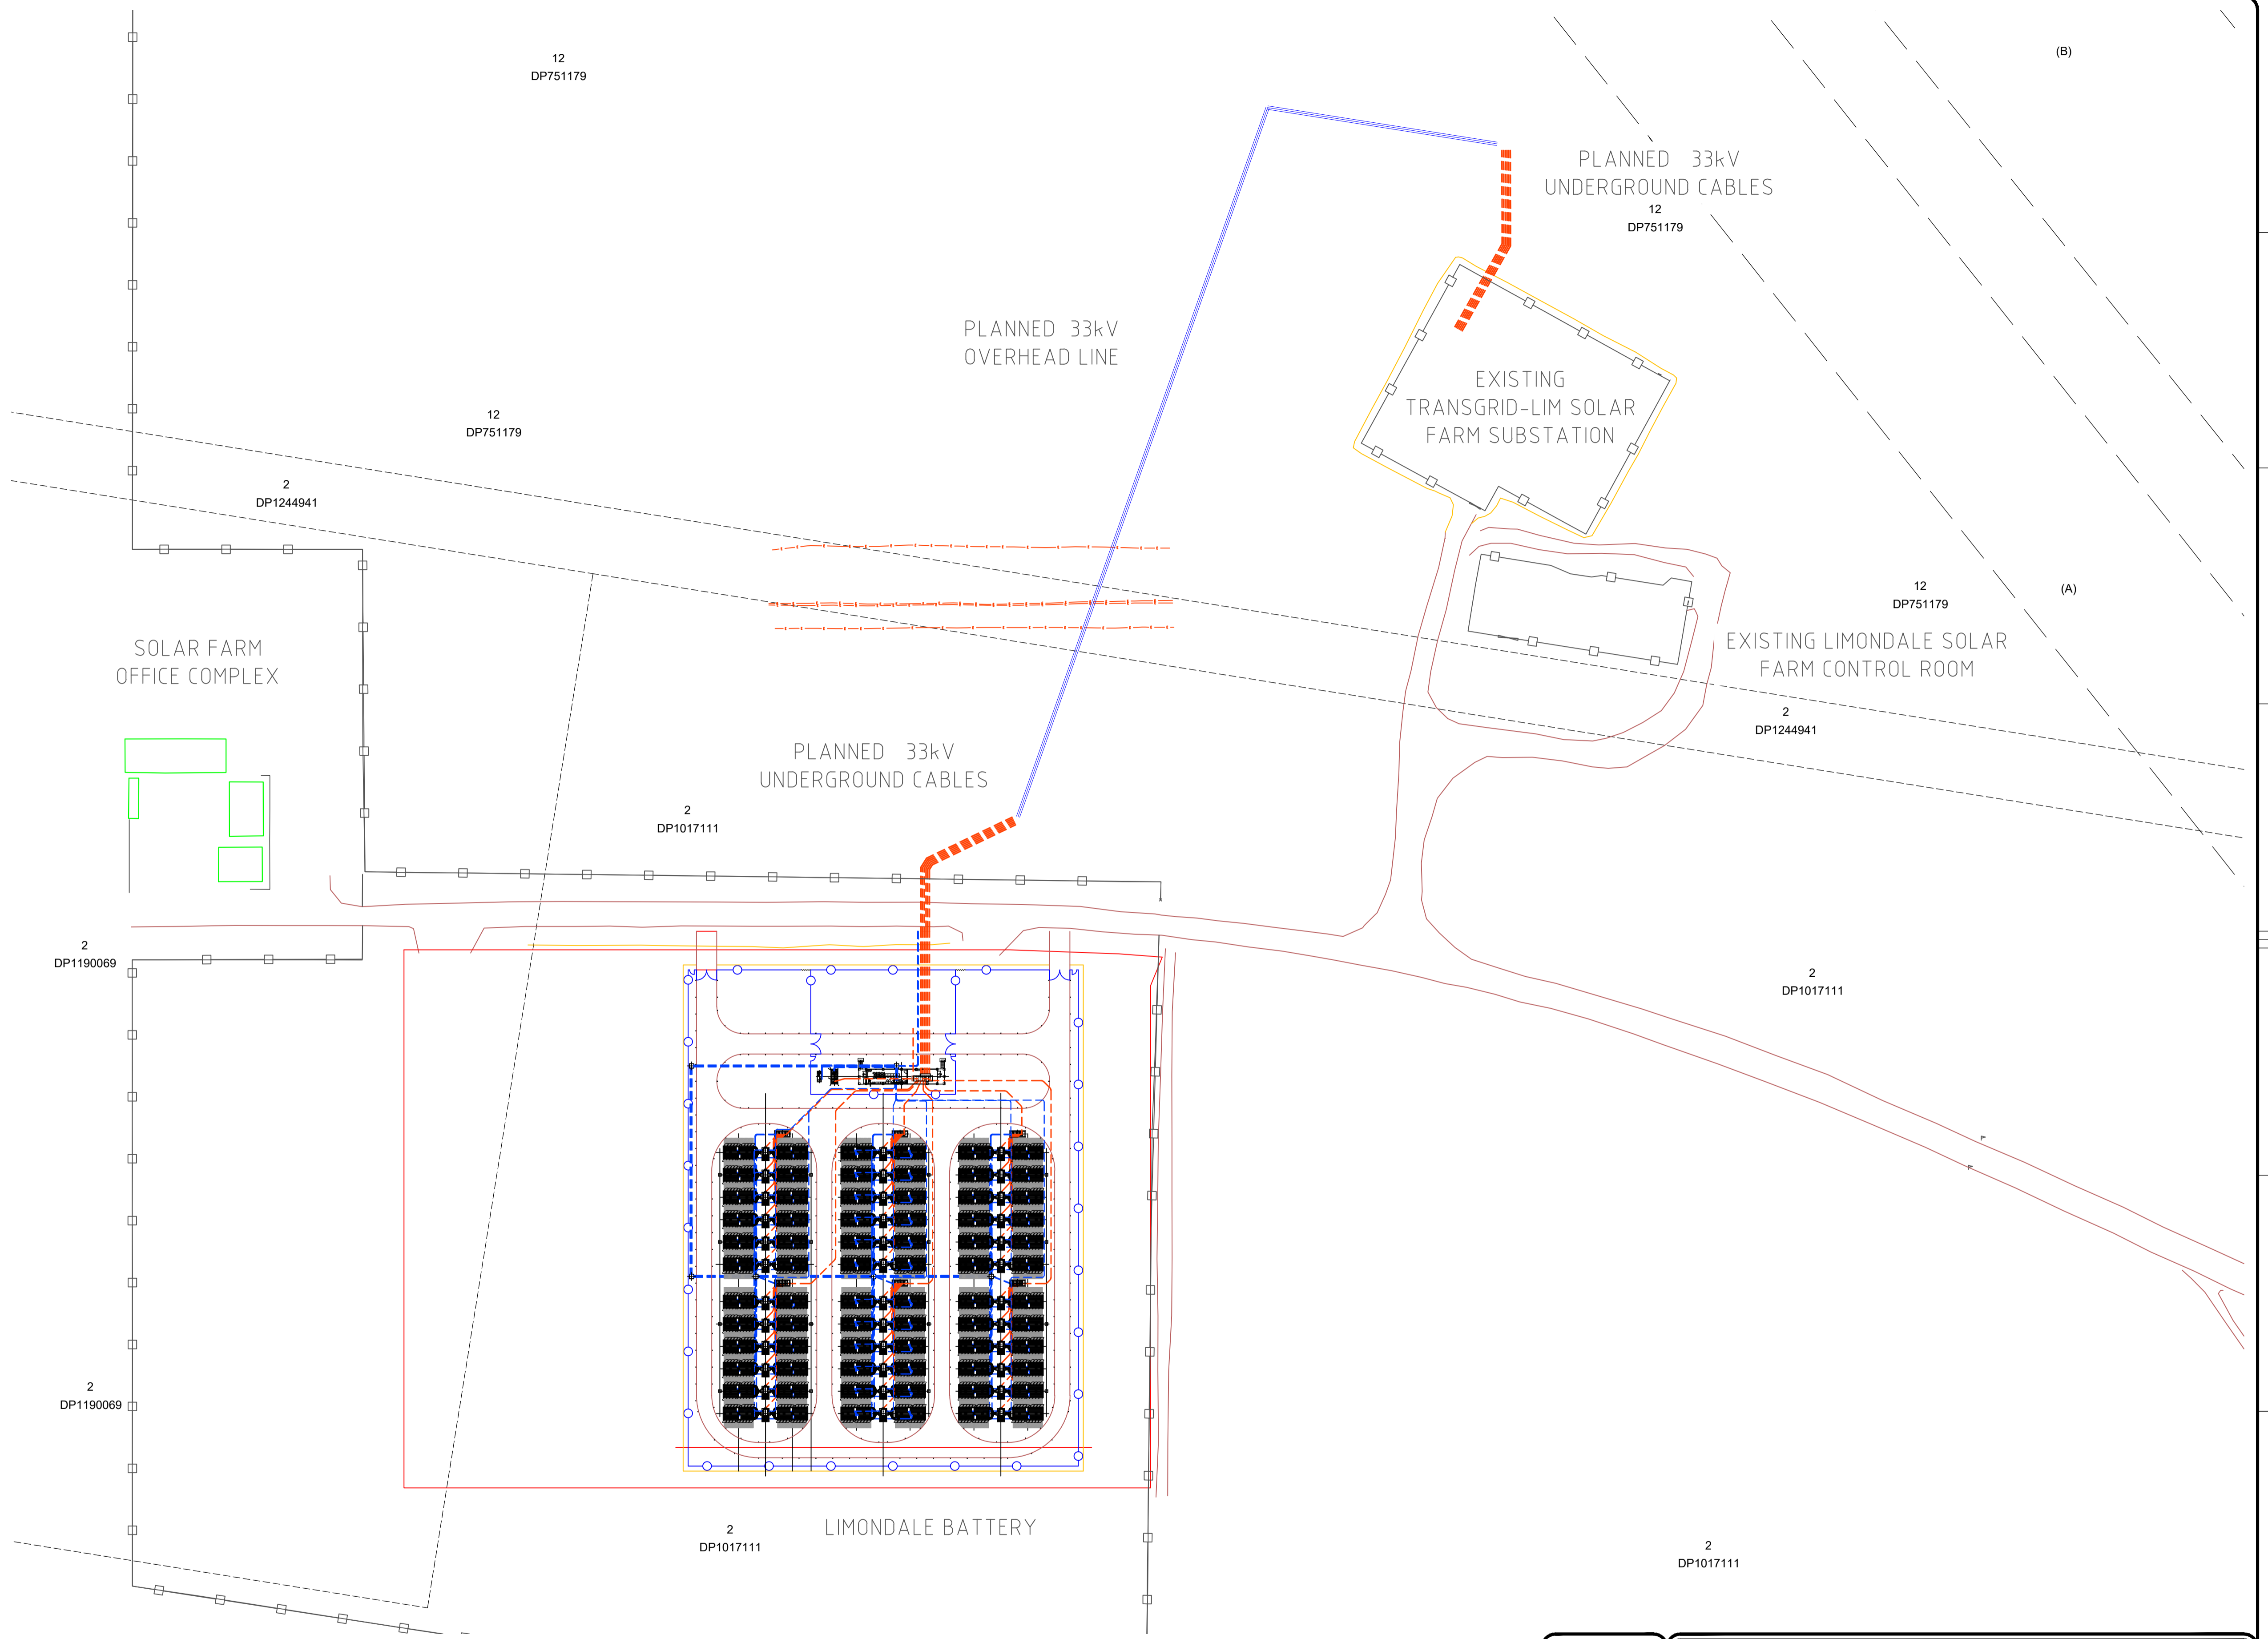

REFERENCE	DESCRIPTION
-	-
-	-
-	-
-	-
-	-

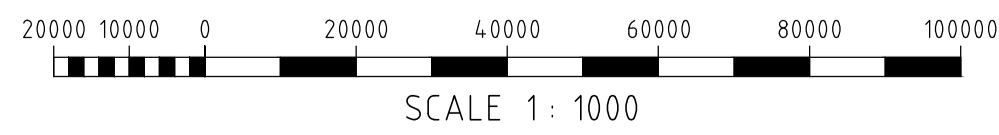

DWG MUST BE VIEWED IN COLOUR

SCALE N/A	REVISION A	ISSUED FOR INFORMATION	P1 P1
		DRAWING NUMBER	LIM-BE0-DWG-PRI-050
		SHEET 1 OF 1	A
LIMONDALE BESS OVERALL SITE LAYOUT FOR PLANNING			
DRAWN P. OXLEY 11/10/2024	DRAFTING CHECK P. INDRASIRI 11/10/2024	DESIGNER P. OXLEY 11/10/2024	DESIGN APPROVAL P. INDRASIRI 11/10/2024
PROJECT MANAGER			